

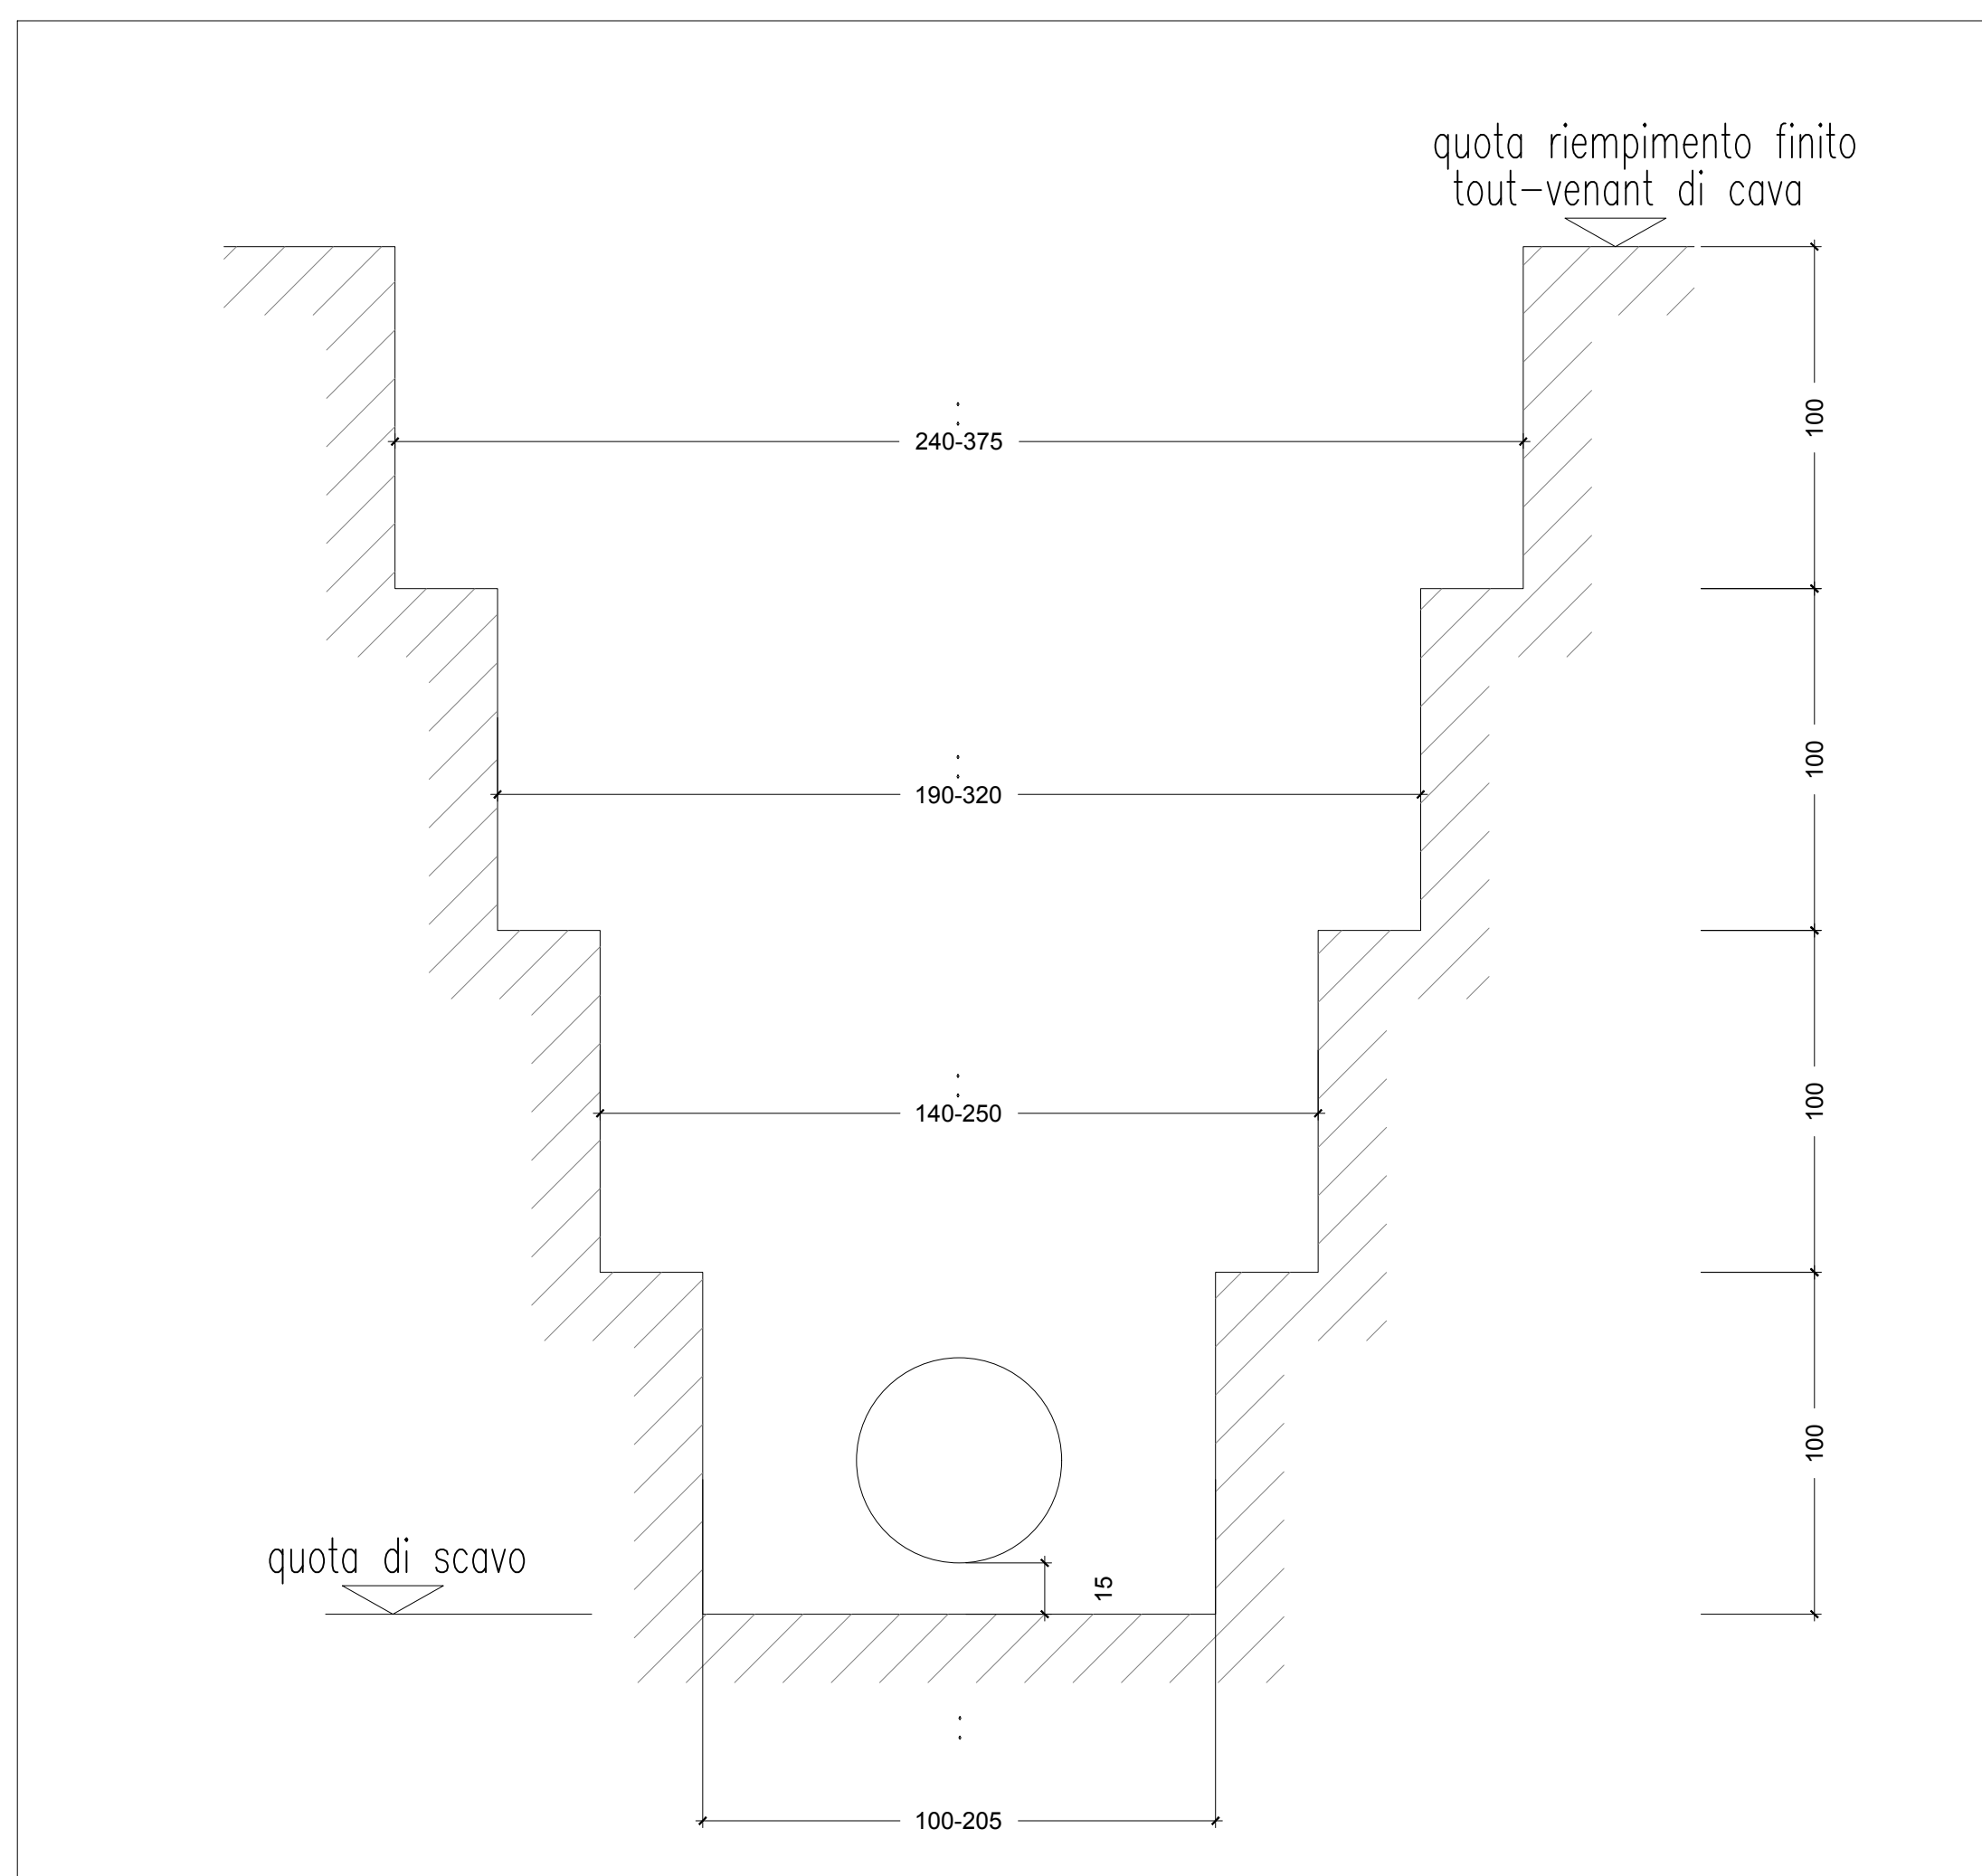
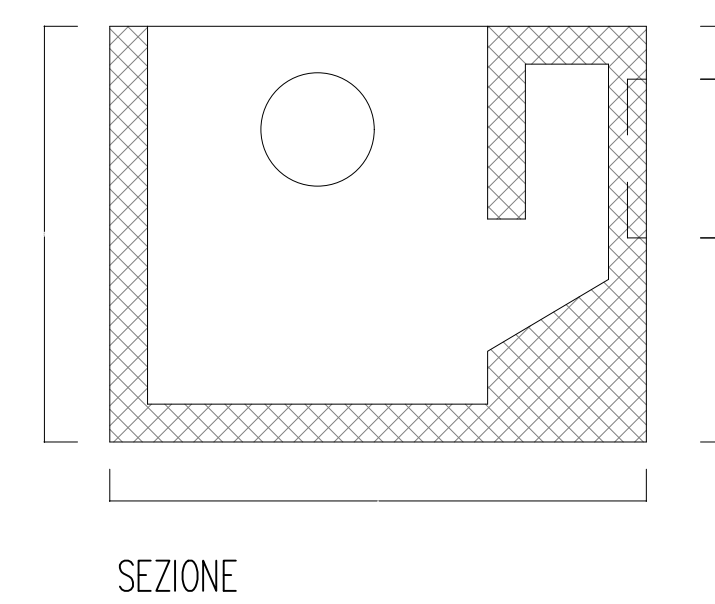
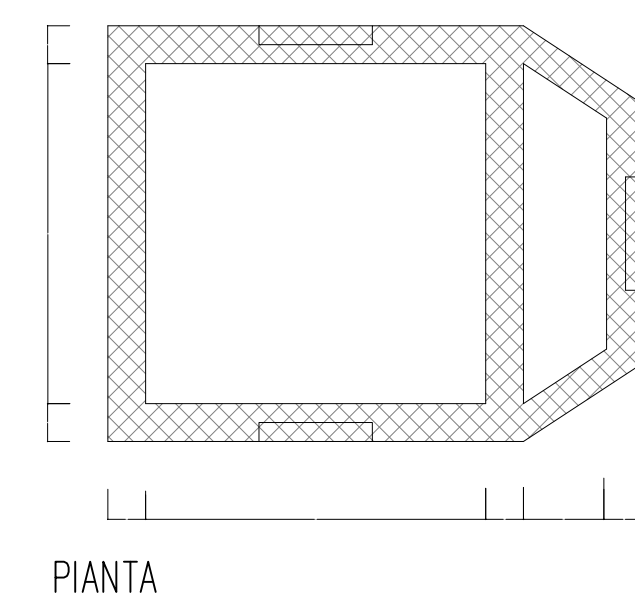
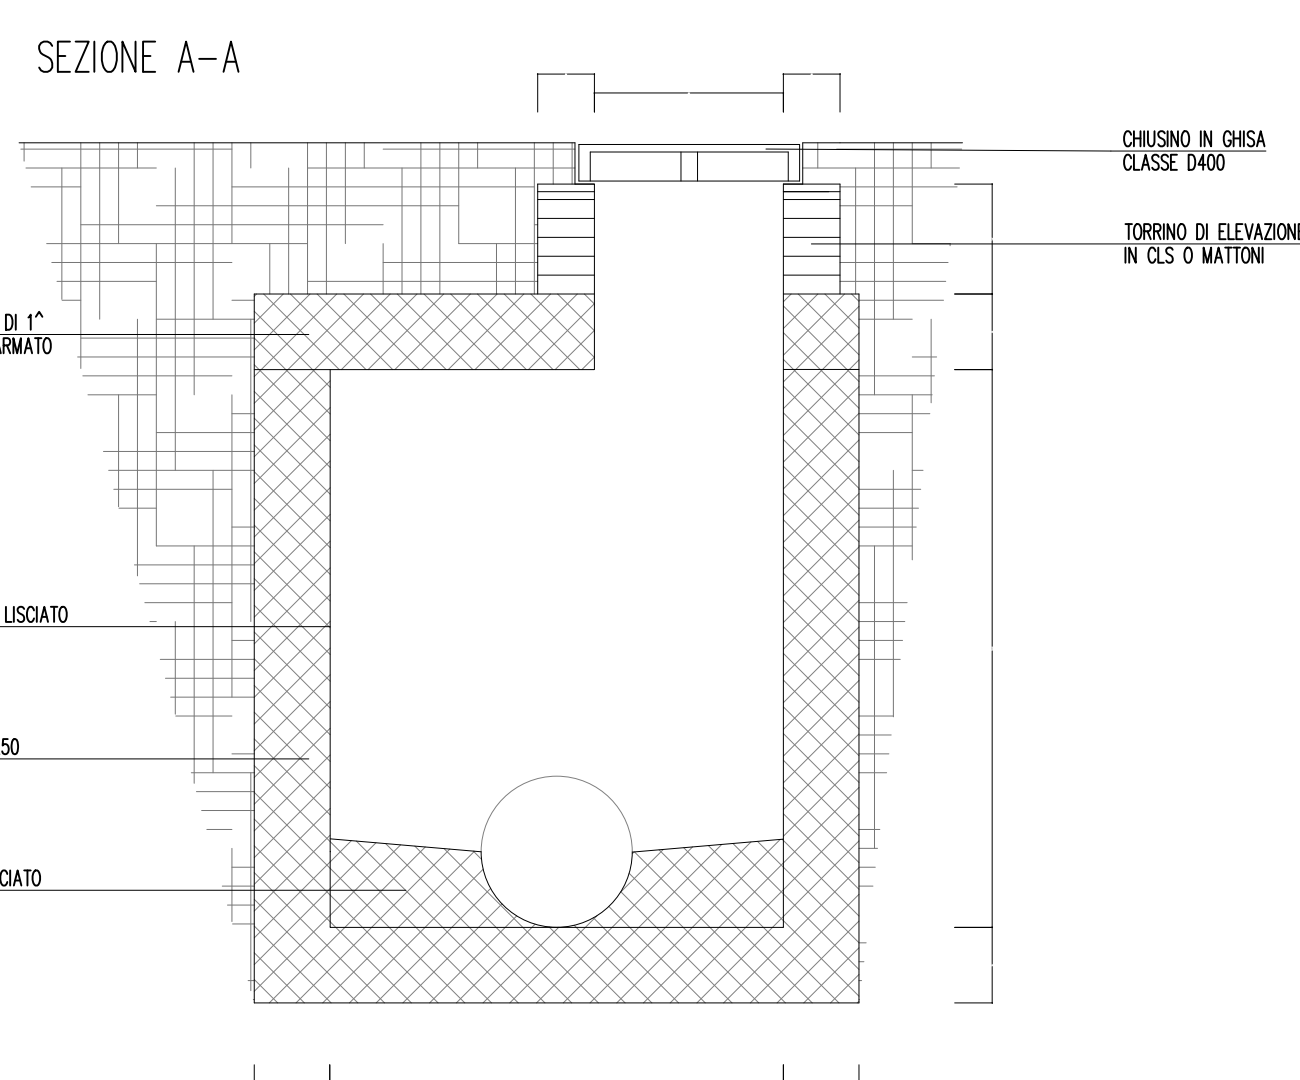
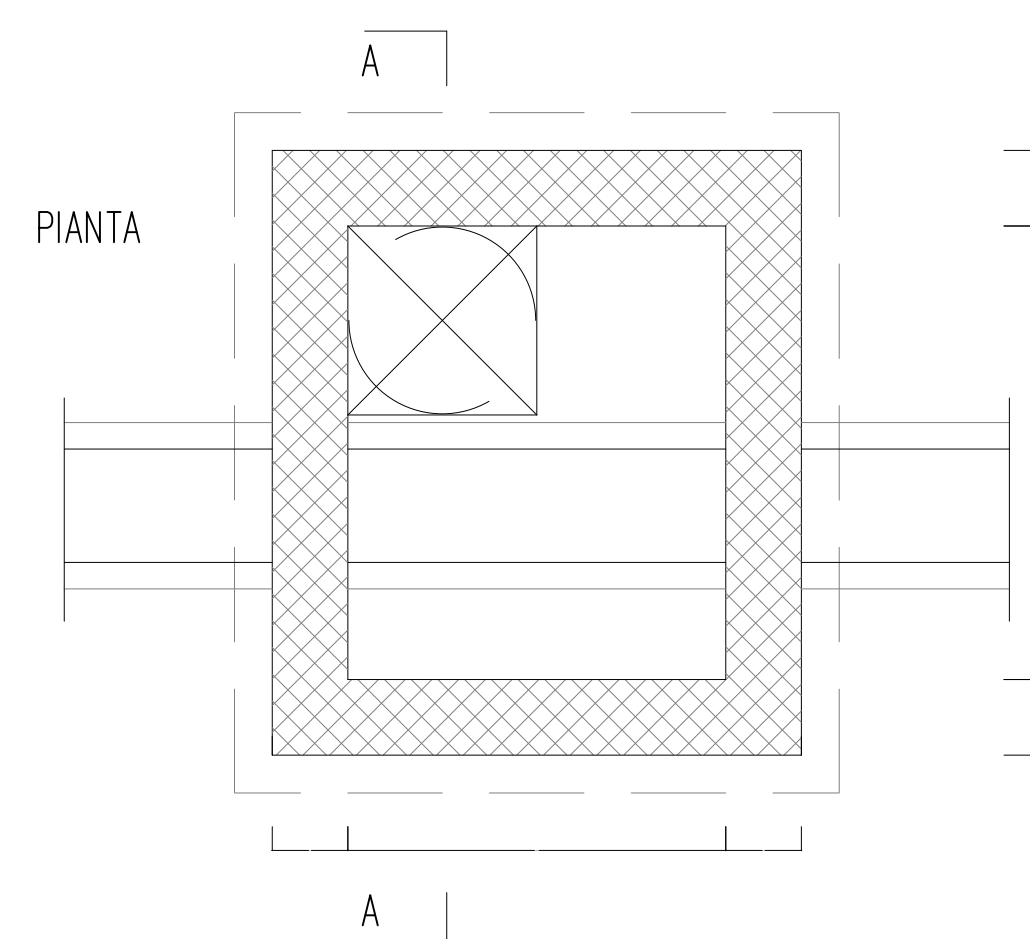
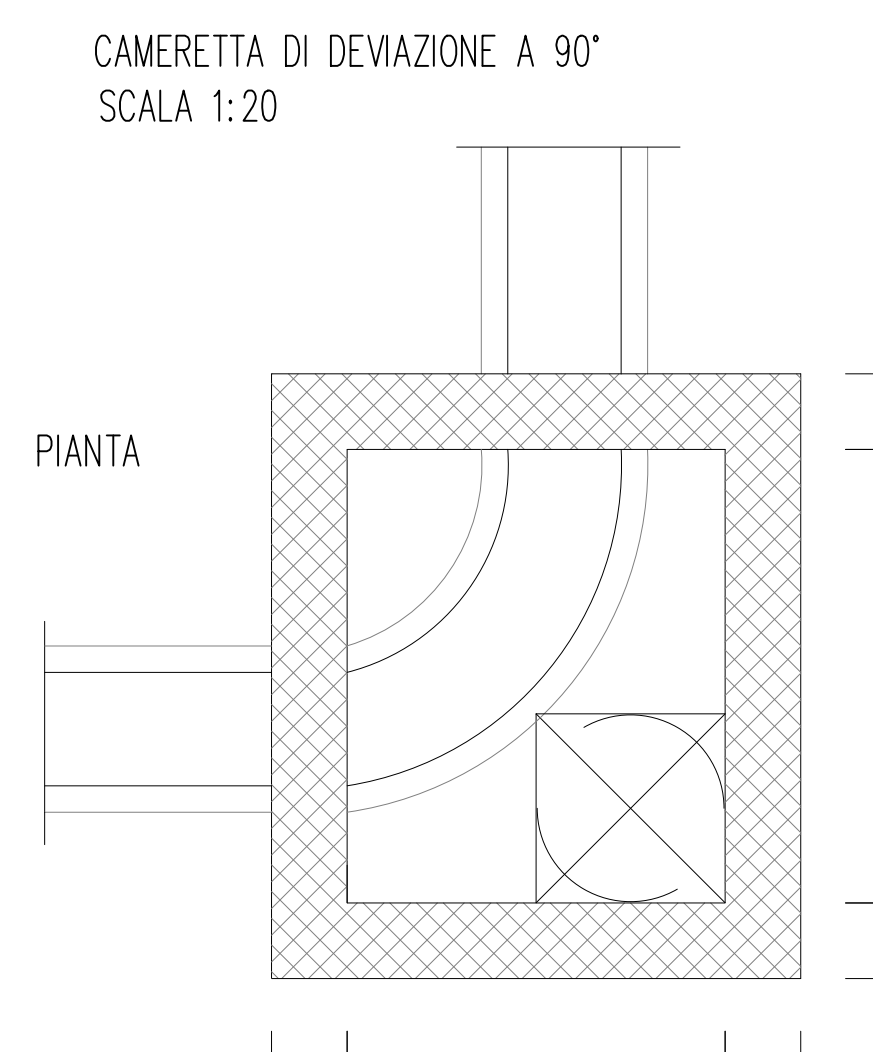
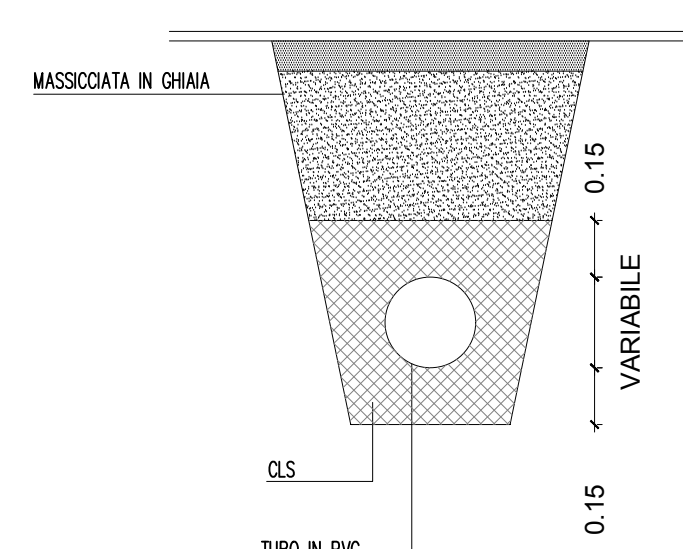
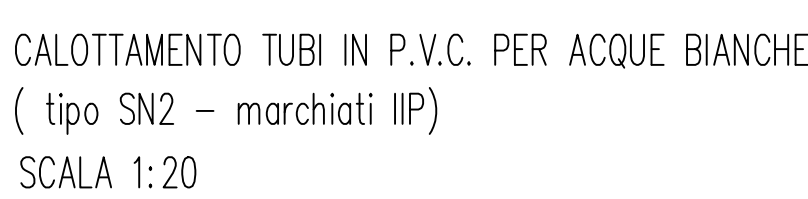
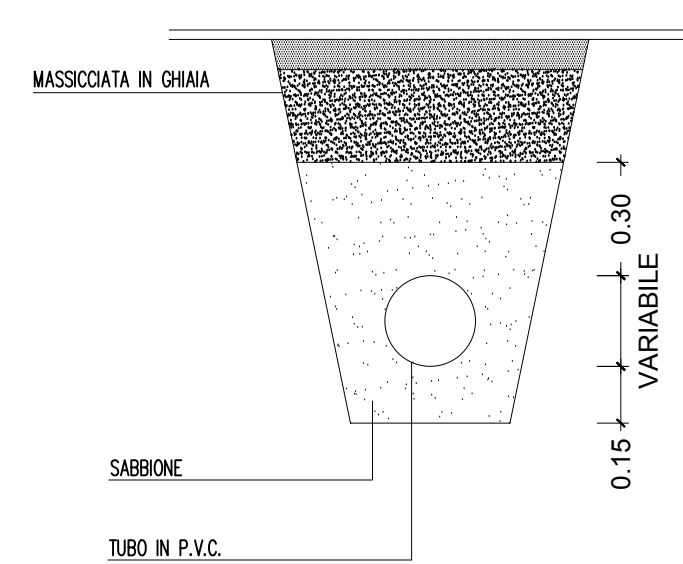
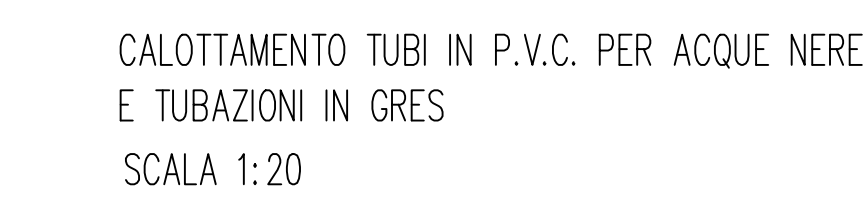
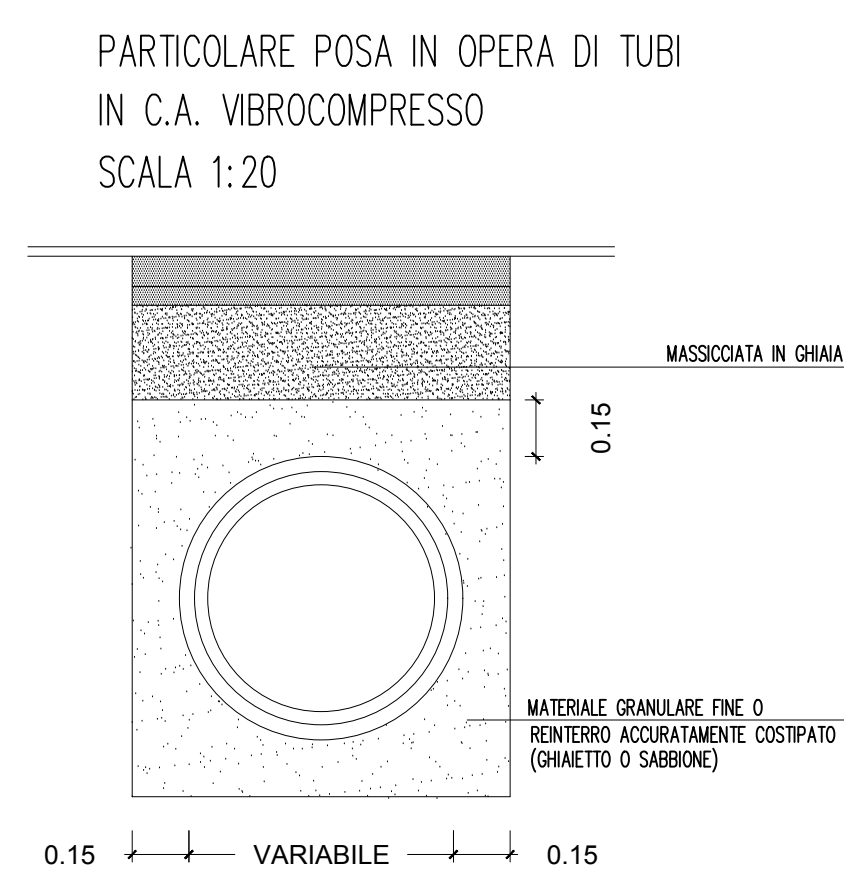
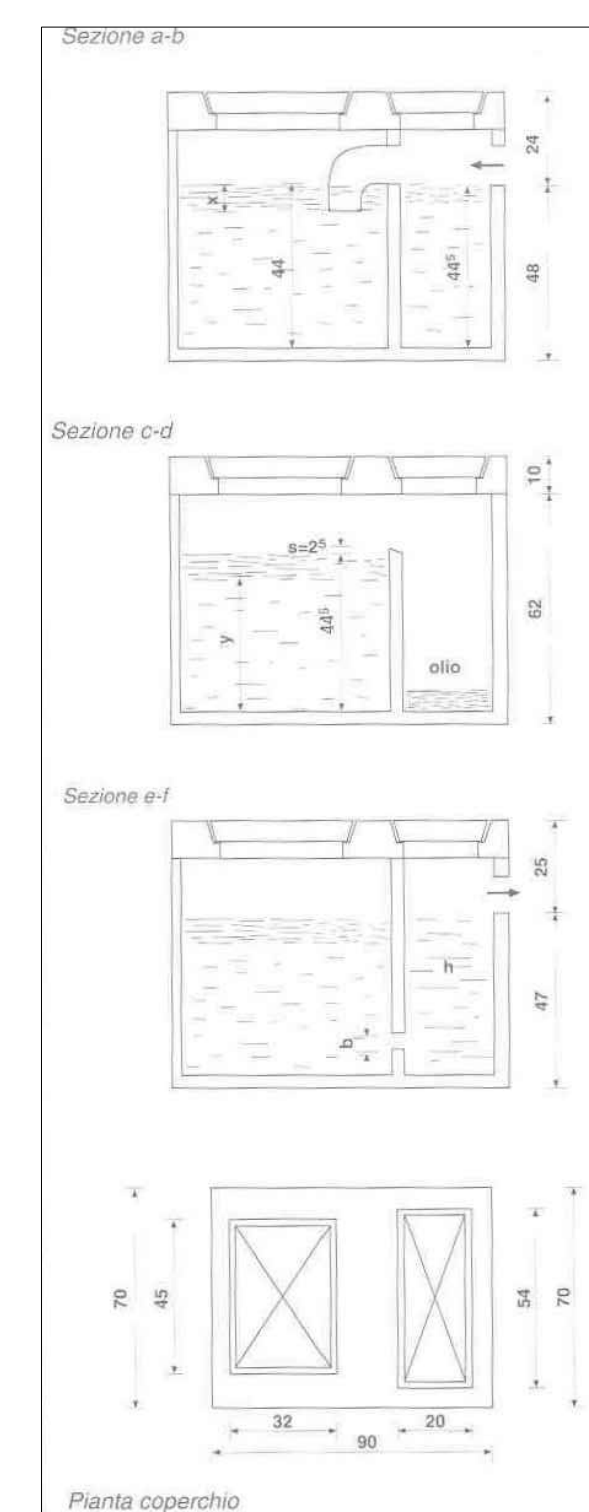
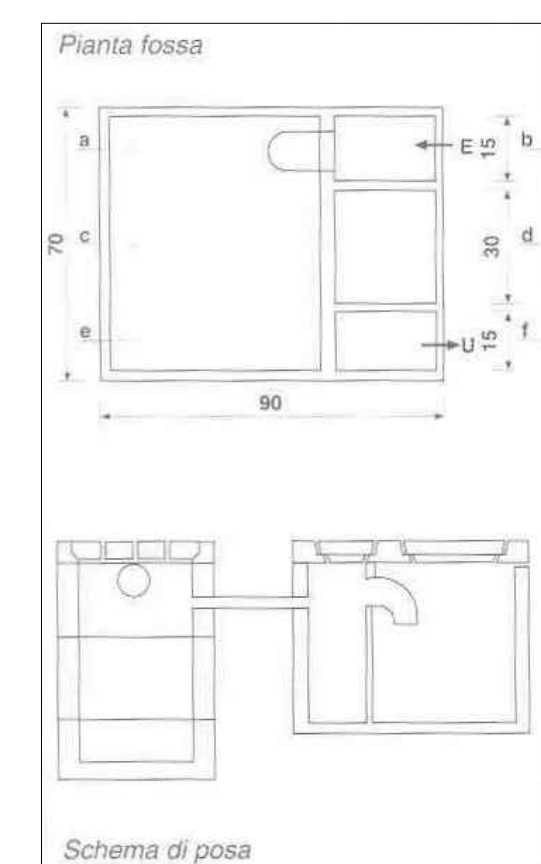


POZZETTO DESOLEATORE

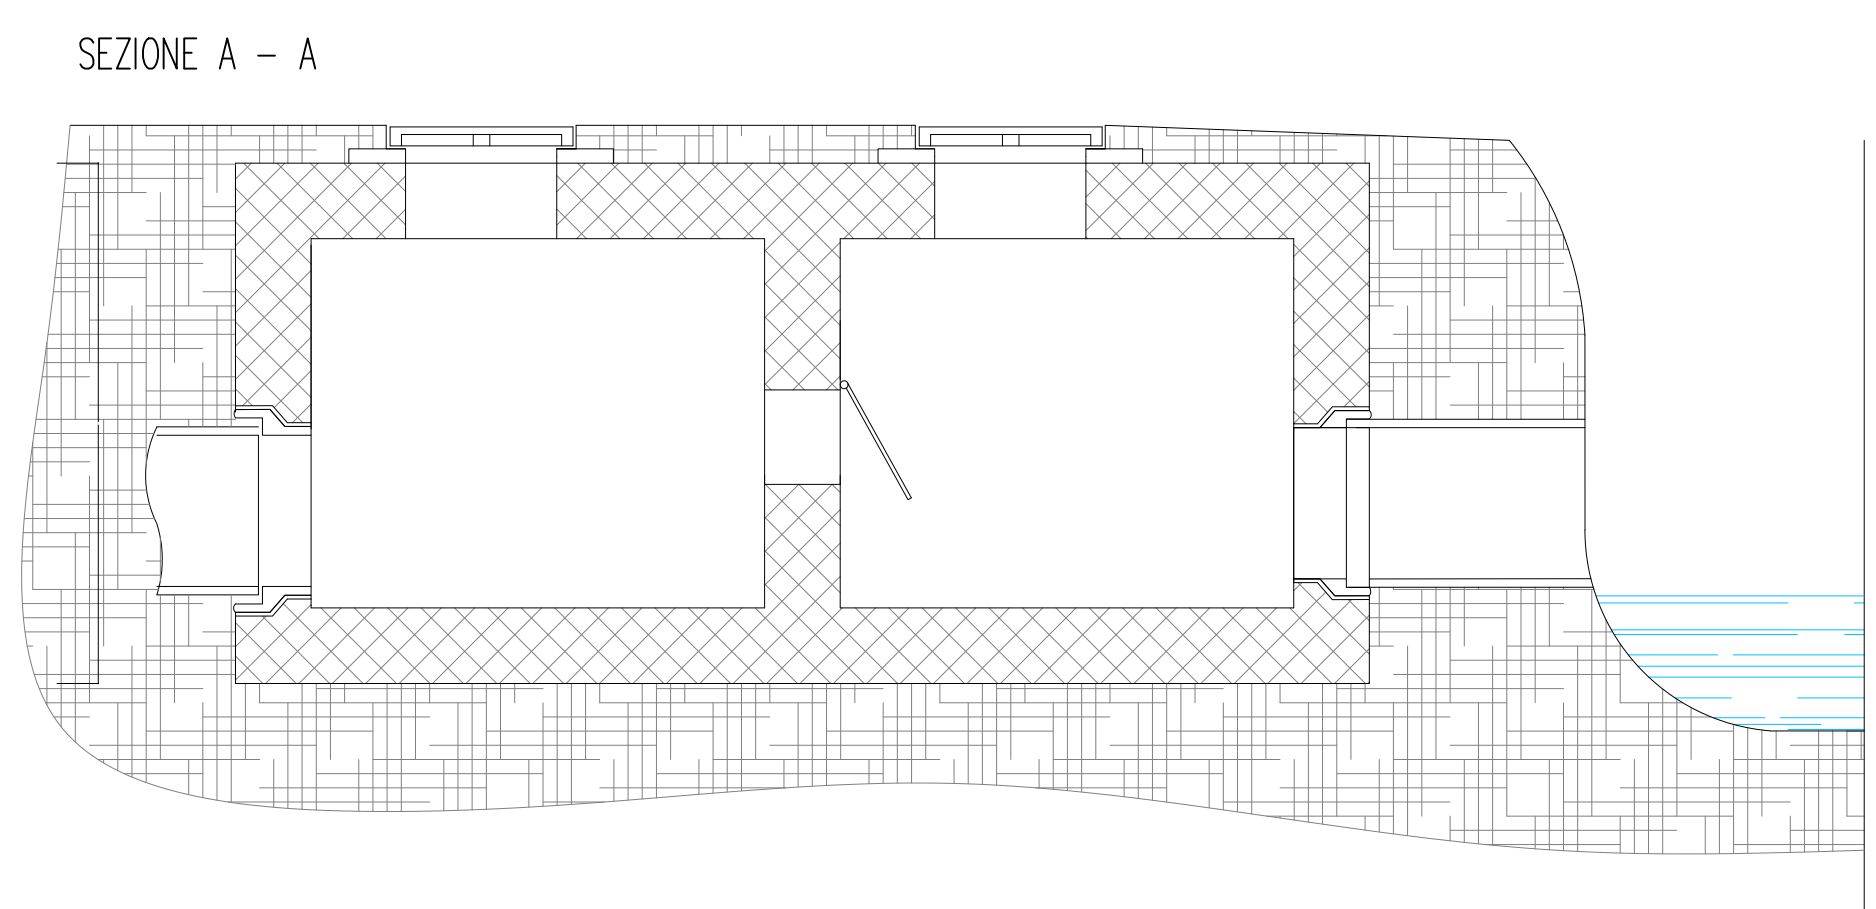

PROFONDITA' mt. Ø mm	000 - 100	100 - 200	200 - 300	300 - 400	PROFONDITA' mt.
125 - 160 - 200 - 250	100	140	190	240	BASI CORRISPONDENTI mt.
300 - 400	120	170	220	285	
500 - 600	145	195	250	310	
800	165	215	270	330	
1000	185	235	290	350	
1200	205	250	320	375	

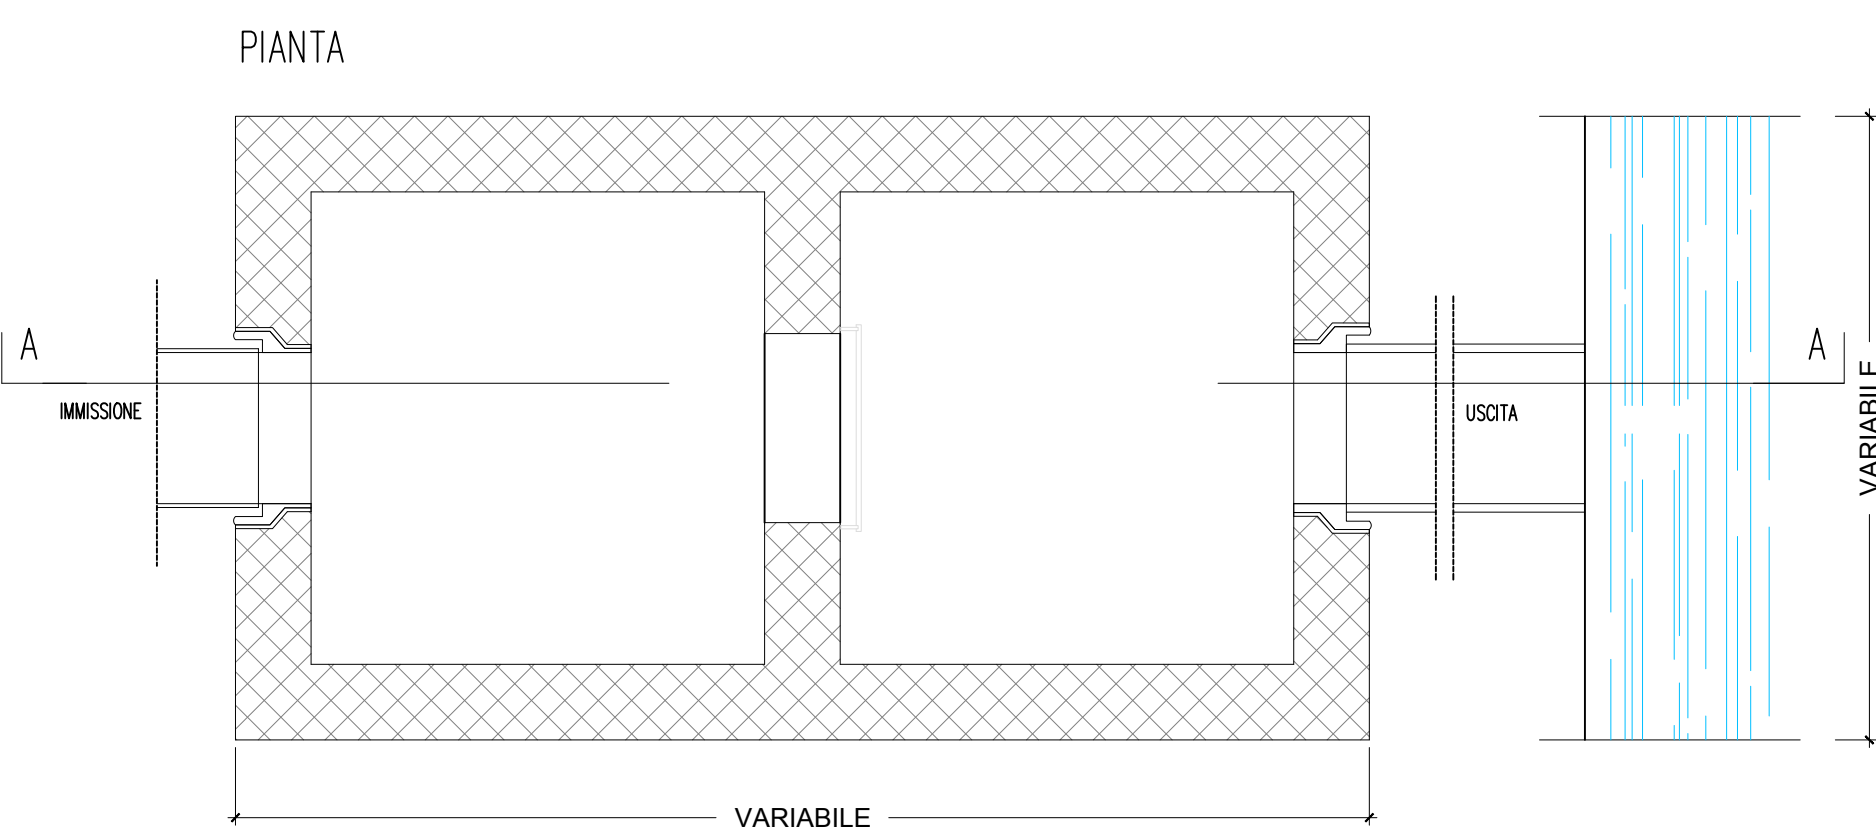

TITOLO			
PIANO ATTUATIVO Per la realizzazione di un nuovo edificio produttivo			
Oggetto	Data	Agg.	Elaborato
Particolari costruttivi: fognature	19.01.2016	24.02.2016	14
	Scala 1:20		
Proprietà	Progettista		
ALFA 20 S.r.l. Piazza Bonomeo, 1 - 20013 Milano (MI)	Arch. Bruno Ferrari Via P. Zurlo, 2 - 26013 Crema (CR) Tel. 0373.86123 - Fax 0373.86103 e-mail: archbion@tin.it iscritto all'Ordine degli Architetti di Cremona al n. 203 C.F. FRR BTR 59228 14245 - P.IVA 00811090190		
Sviluppatore			
			
via Bruno Razzoli 5 - 20095 Sesto (MI) - ITALY tel. +39 02 95307755 fax +39 02 95307186 servizio.clienti@akno.it www.aknospa.it			